


PIANO TERRENO

1/50

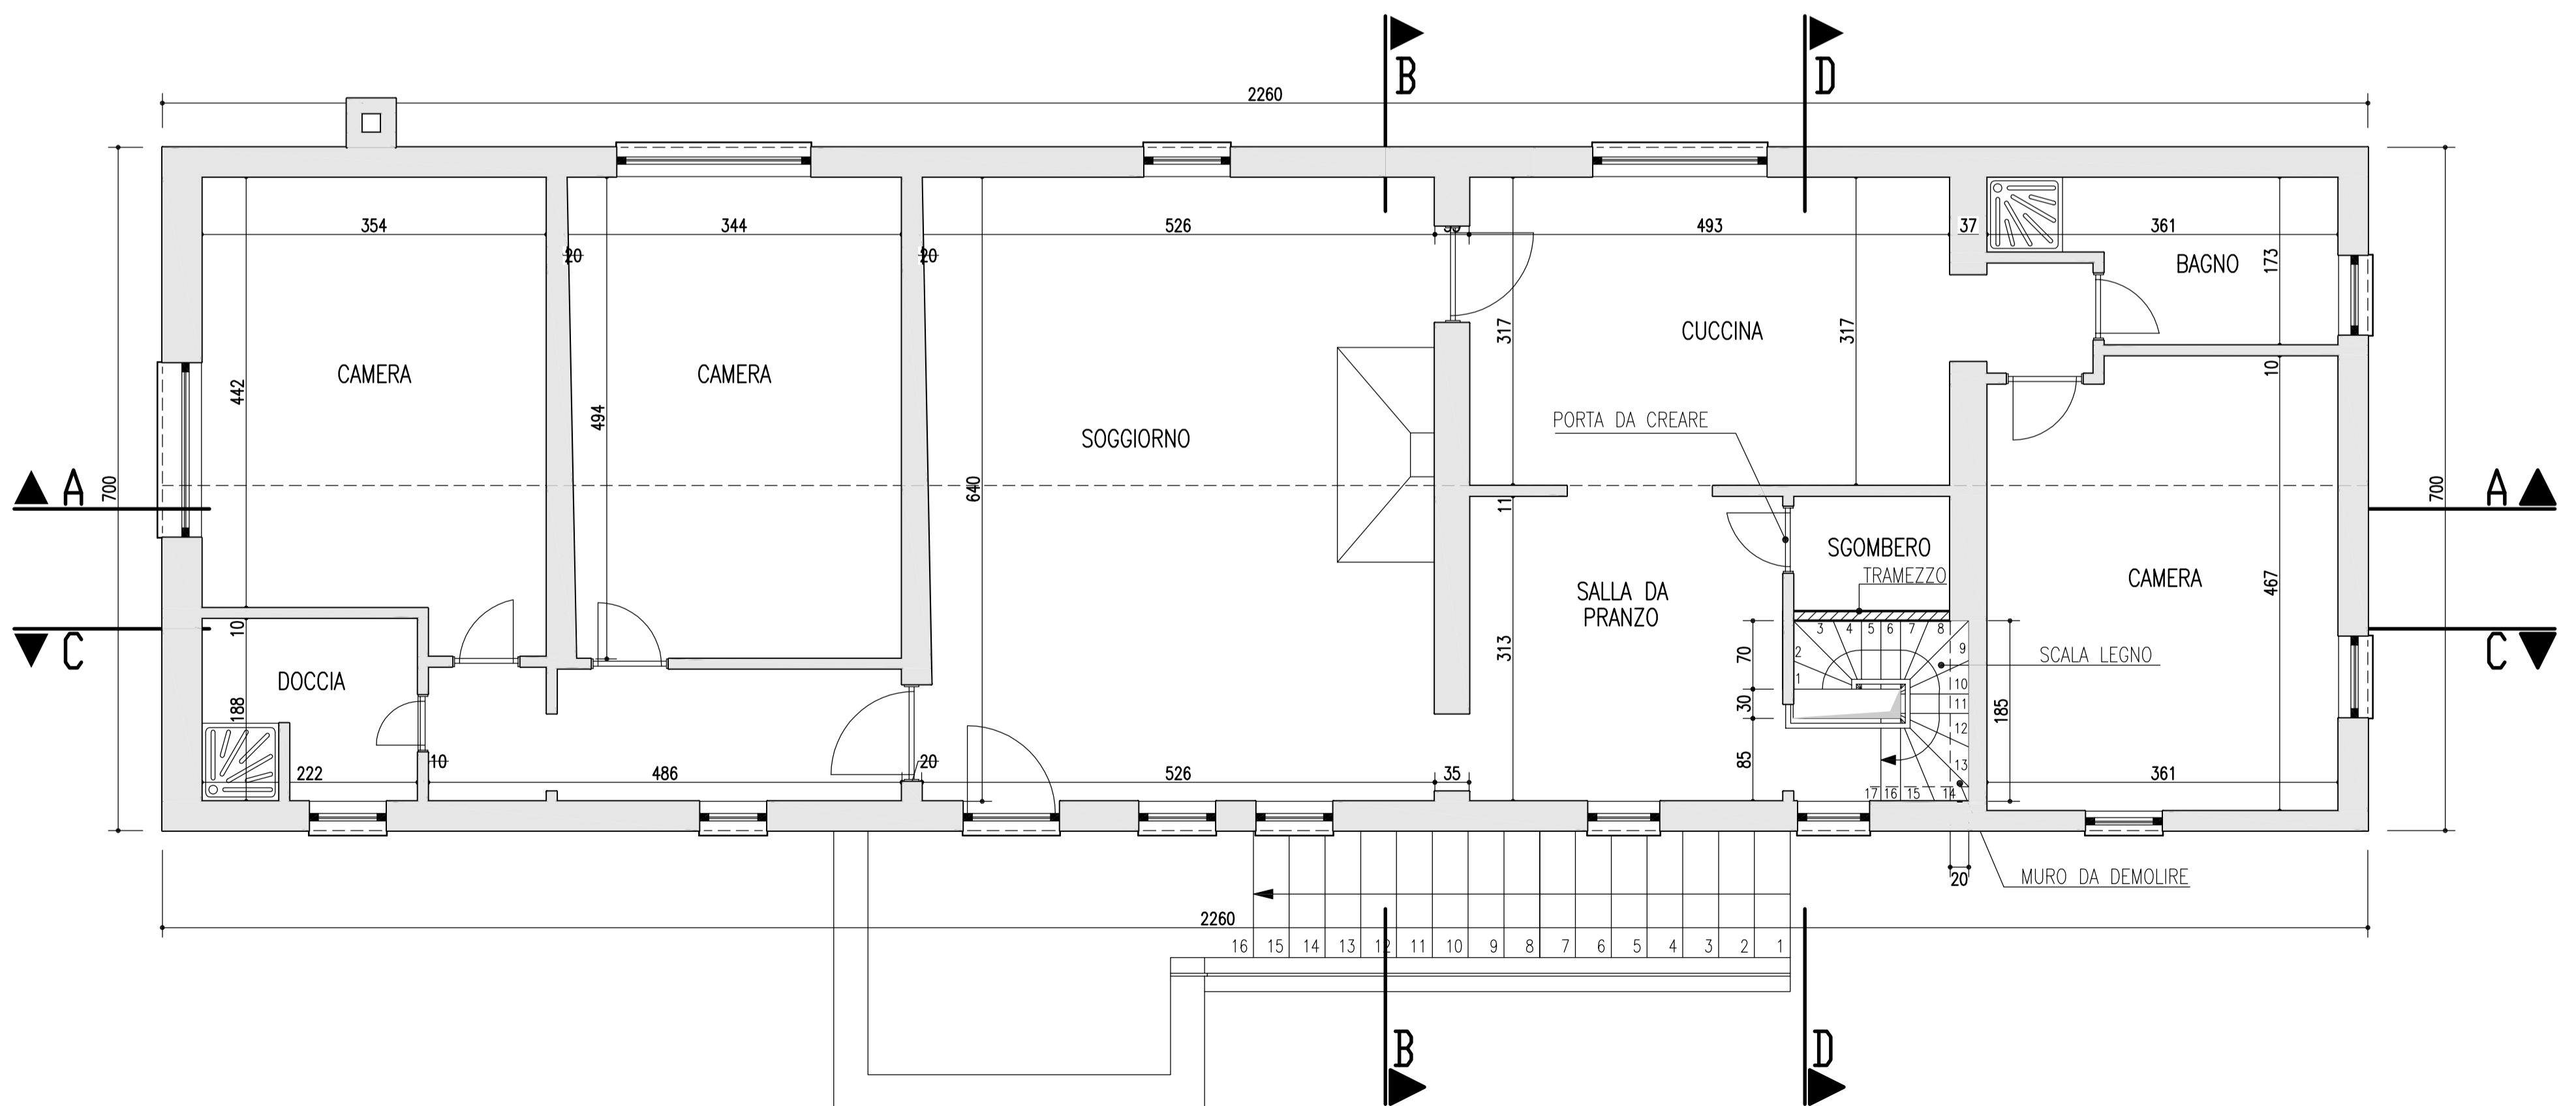

PIANO RIALZATO

1/50